



October 31, 2017

To: All bidders of Town of Delhi Municipal Swimming Pool Project

Re: Addendum No. 1 to Construction Contract Documents

Dear Sir/Ms.,

Please find attached Drawing S-1 which replaces the original bid set drawing. This drawing includes existing contour lines which were missing on the original drawing.


This information modifies and supersedes that information in the original bid set. Please acknowledge your receipt of addendum no. 1 on your bid forms.

Sincerely,

*Rod Prosser*

Rod Prosser, PE, President, Lakeside Engineering, P.C  
Attachment; Noted

CLIENT:  
 TOWN OF DELHI, NEW YORK  
 5 ELM STREET  
 DELHI, NEW YORK 13753

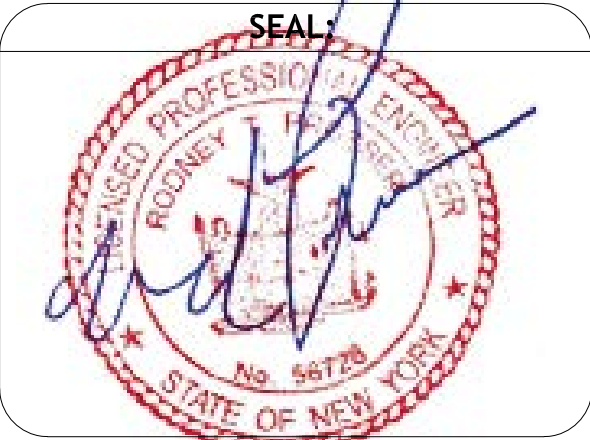

NOTICE:  
IT IS A VIOLATION OF THE LAW FOR ANY PERSON UNLESS ACTING UNDER THE DIRECTION OF A LICENSED ENGINEER TO ALTER ANY ITEM ON THIS DOCUMENT IN ANY WAY. ANY LICENSEE WHO ALTERS THIS DOCUMENT IS REQUIRED BY LAW TO AFFIX HIS OR HER SEAL AND THE NOTATION "ALTERED BY" FOLLOWED BY HIS OR HER SIGNATURE AND A SPECIFIC DESCRIPTION ON ALTERATION.  
 COPYRIGHT © 2016

REVISIONS:

NO.	DATE	DESCRIPTION
1.	7/31/17	REVISE WADING POOL SIZE 20' x 20'

PROJECT:  
 TOWN OF DELHI, NEW YORK  
 MUNICIPAL SWIMMING POOL & BATH HOUSE PROJECT

DRAWING TITLE:  
 SITE PLAN OF POOL AREA & DRY WELL DETAIL

DATE: 10/30/17  
 SCALE: AS SHOWN  
 DRAWN BY: S.D./J.J.X  
 REVIEWED BY: R.P.  
 JOB ID: DT016-001

DRAWING NO:  
 SECTION NO./ SHEET NO.  
 S-1/2

**LEGEND**

EXISTING CONTOUR - - - - -

NEW CONTOUR ————

CHAIN LINK FENCE — x — x — x — x —

GRATE —————

SILT FENCE ○ — ○ — ○ — ○ — ○ —


6" SANITARY SEWER LINE ————

2" GAS LINE ————

1369.10' SPOT ELEVATION X


NOTE: THE EXISTING SITE WILL BE EXCAVATED OF DEMOLITION & DEBRIS MATERIAL TO AN APPROX. 8'0" DEPTH. CLEAN SELECT FILL MATERIALS WILL THEN BE PROVIDED BY OTHERS, FULLY COMPACTED, TO THE APPROXIMATE POOL BOTTOM ELEVATIONS SHOWN MINUS ONE FT. (+/-), HEREON. ALL EROSION MANAGEMENT, GRADING, TOP SOIL, SEEDING, & OTHER WORK FOR FINAL COMPLETION SHALL BE BY CONTRACT G-1

NOTE: TOWN WILL FILL SITE TO APPROXIMATES GRADES REQUIRED FOR CONSTRUCTION, CONTRACTOR DOES FINAL GRADING, TOPSOIL, SEED, ETC.

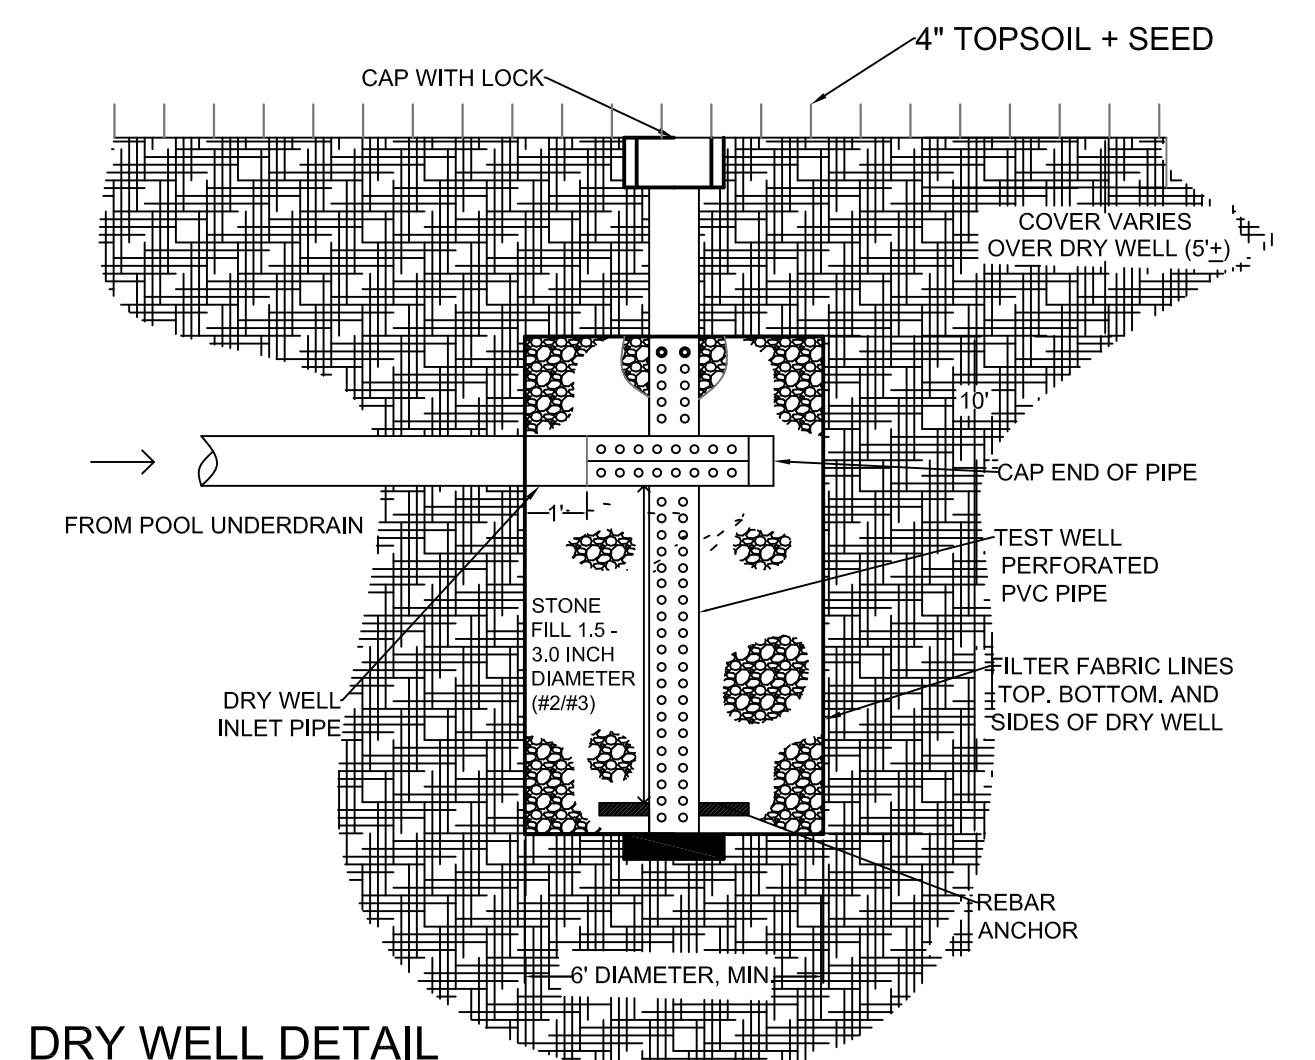

DRY WELL DETAIL  
 N.T.S

MATCH S-2

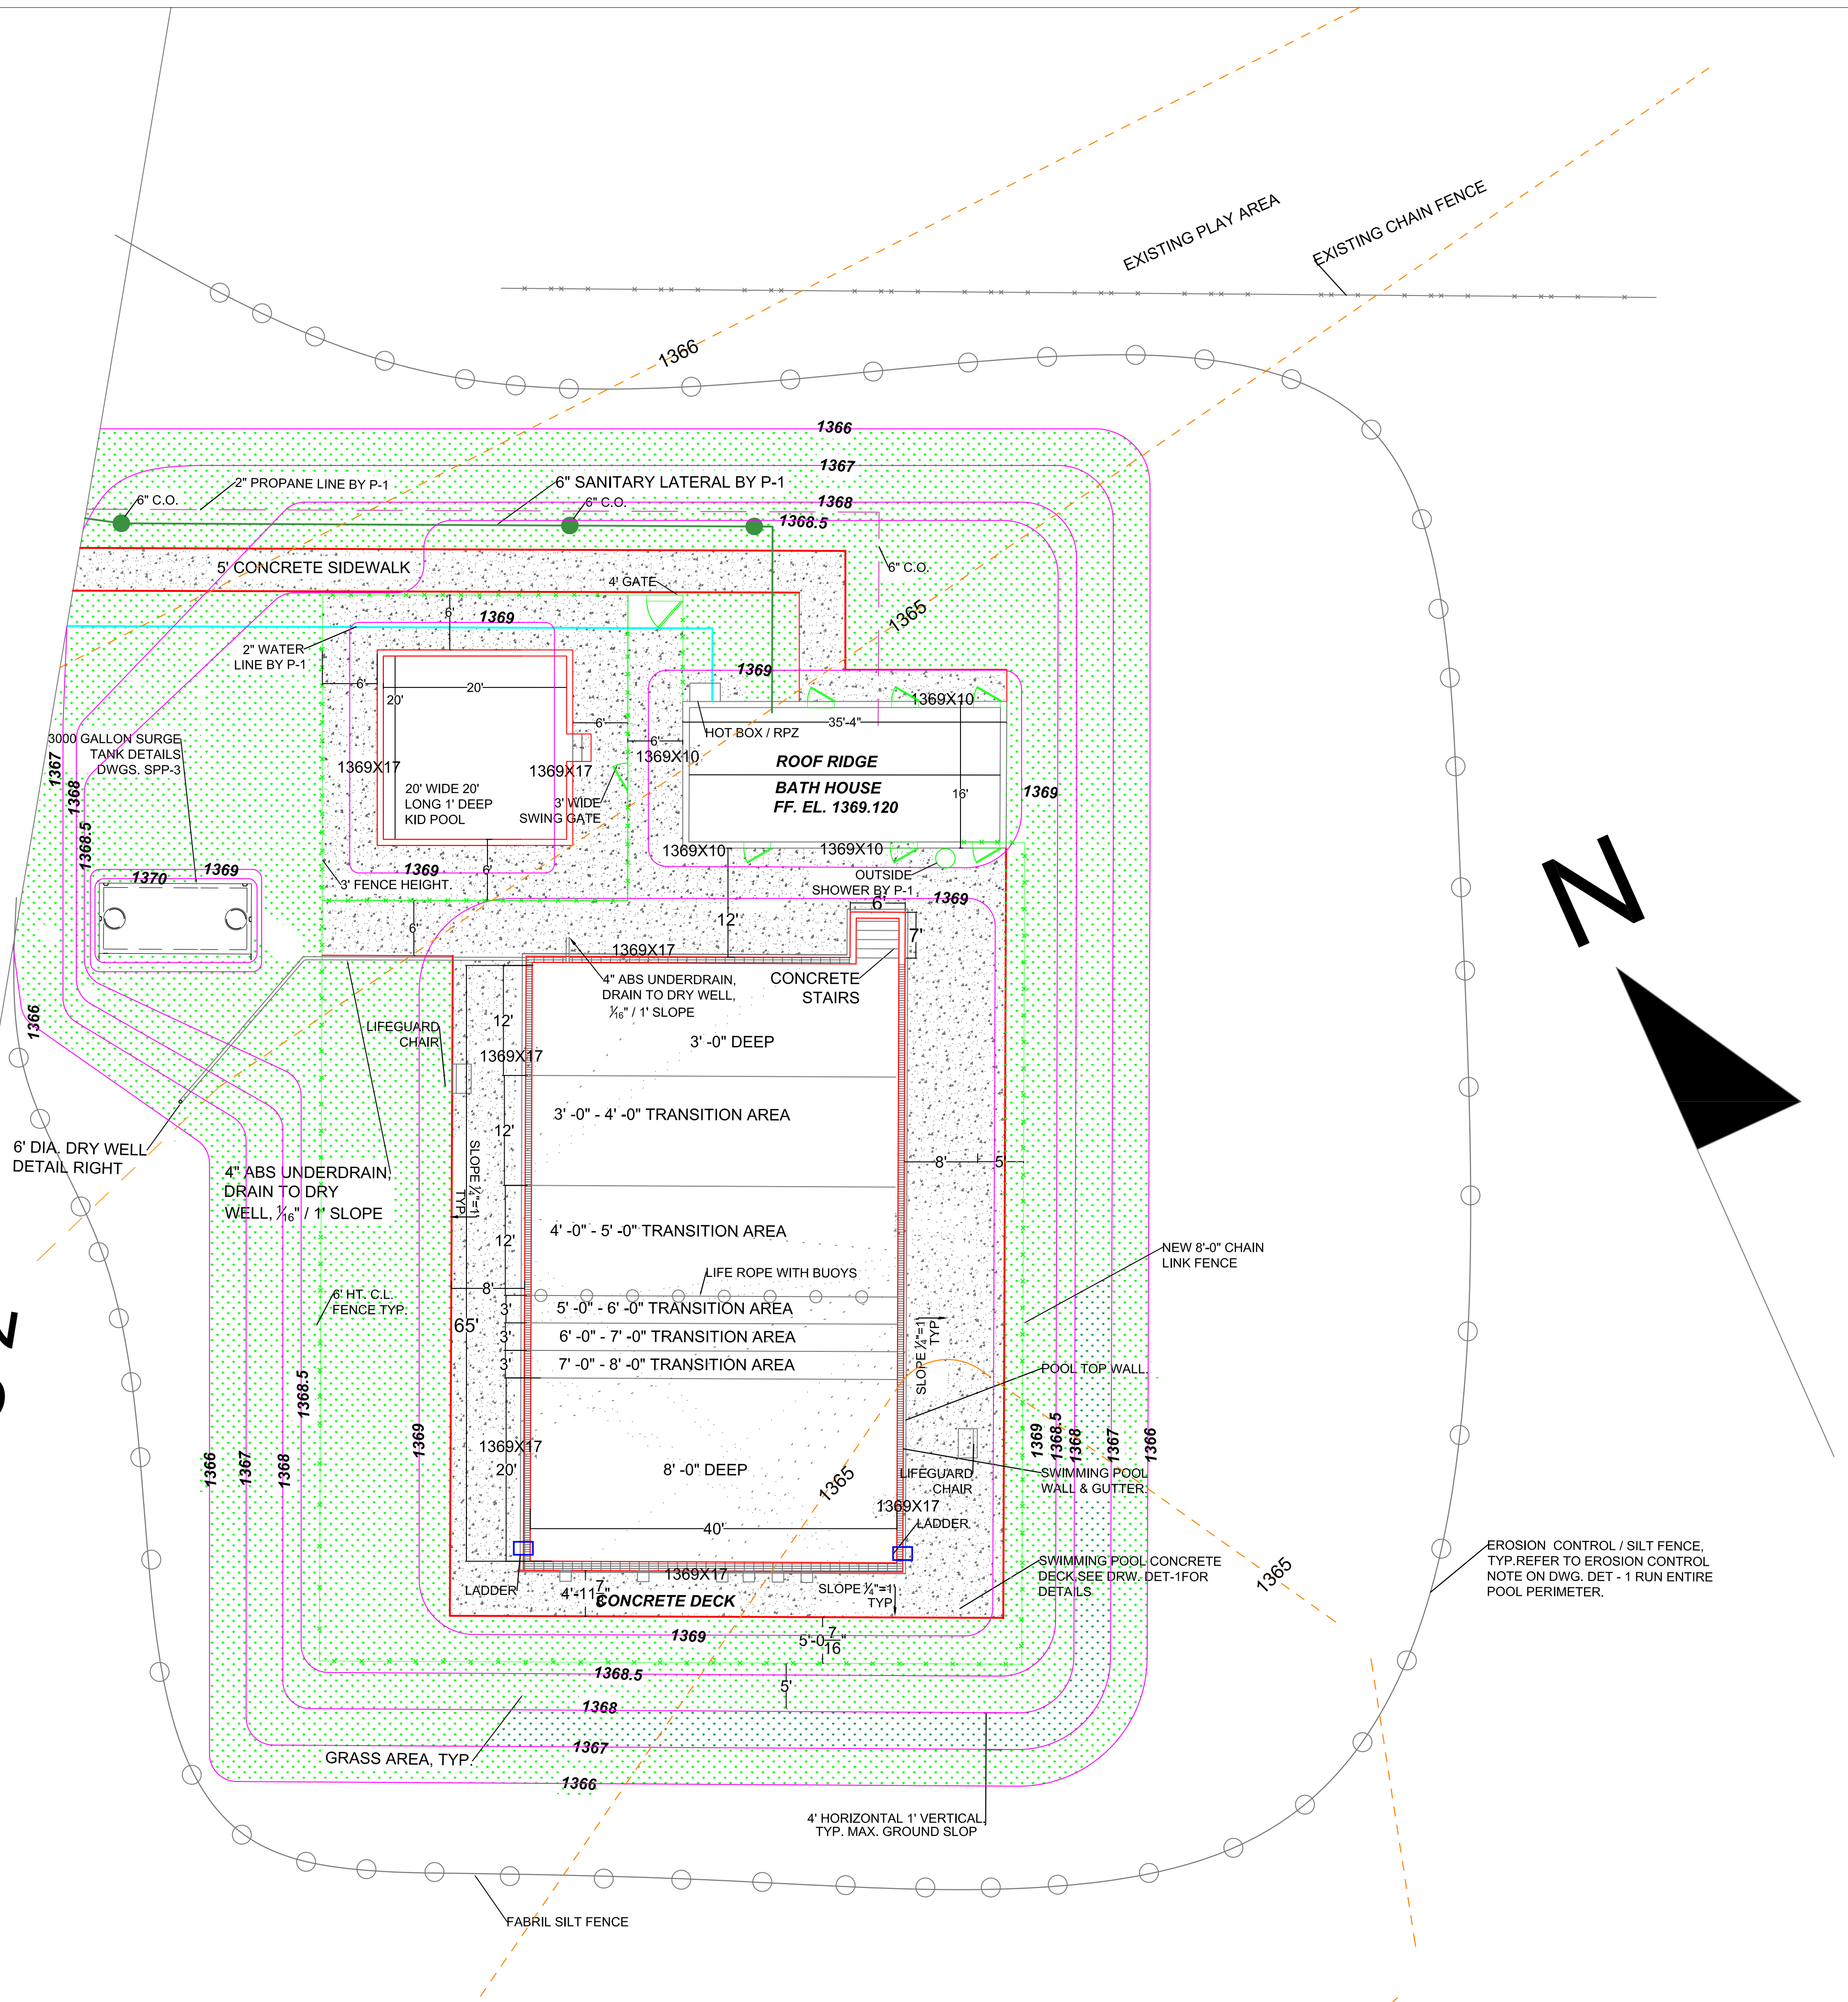

SITE PLAN OF POOL AREA  
 SCALE 1" = 10'

